


LP	Opis	X	Y	Promień [mm]
1	PPT	5835426,999	6561674,942	-
2	W1	5835496,757	6561959,070	210,00
3	Z1	5835485,175	6562037,762	-
4	W2	5835471,373	6562116,094	400,00
5	W3	5835467,958	6562213,894	500,00
6	W4	5835468,096	6562281,905	500,00
7	W5	5835470,580	6562320,216	500,00
8	Z2	5835472,371	6562432,722	-
9	Z3	5835475,020	6562655,756	-
10	W6	5835477,033	6562754,814	180,00
11	Z4	5835514,600	6562845,446	-
12	W7	5835593,370	6563039,298	400,00
13	KPT	5835657,706	6563121,746	-
14	W101	5835484,729	6561858,915	25,00

ZESTAWIENIE LUKÓW POZIOMYCH TRASY

Luk	R	g	l	T	B
Luk W1	210,00	0,3809	24,6299	18,25	41,14
Luk W2	400,00	0,1395	8,8811	55,80	27,95
Luk W3	500,00	0,0369	2,3512	18,47	9,23
Luk W4	500,00	0,0627	3,9928	31,36	15,68
Luk W5	500,00	0,0488	3,1086	24,41	12,21
Luk W6	180,00	0,3726	23,7221	67,07	33,93
Luk W7	400,00	0,2767	17,6128	110,66	55,69
Luk W101	25,00	0,8462	53,8697	215	11,26

ZIĄZDY
ZATOKI AUTOBUSOWE, AZYLE
CHODNIKI
POBOCZE
MULDY, ZIELEŃ DROGOWA
STUDNIA KAN. DESZCZOWEJ
WPUST DROGOWY
KRAWIEZNIK DROGOWY

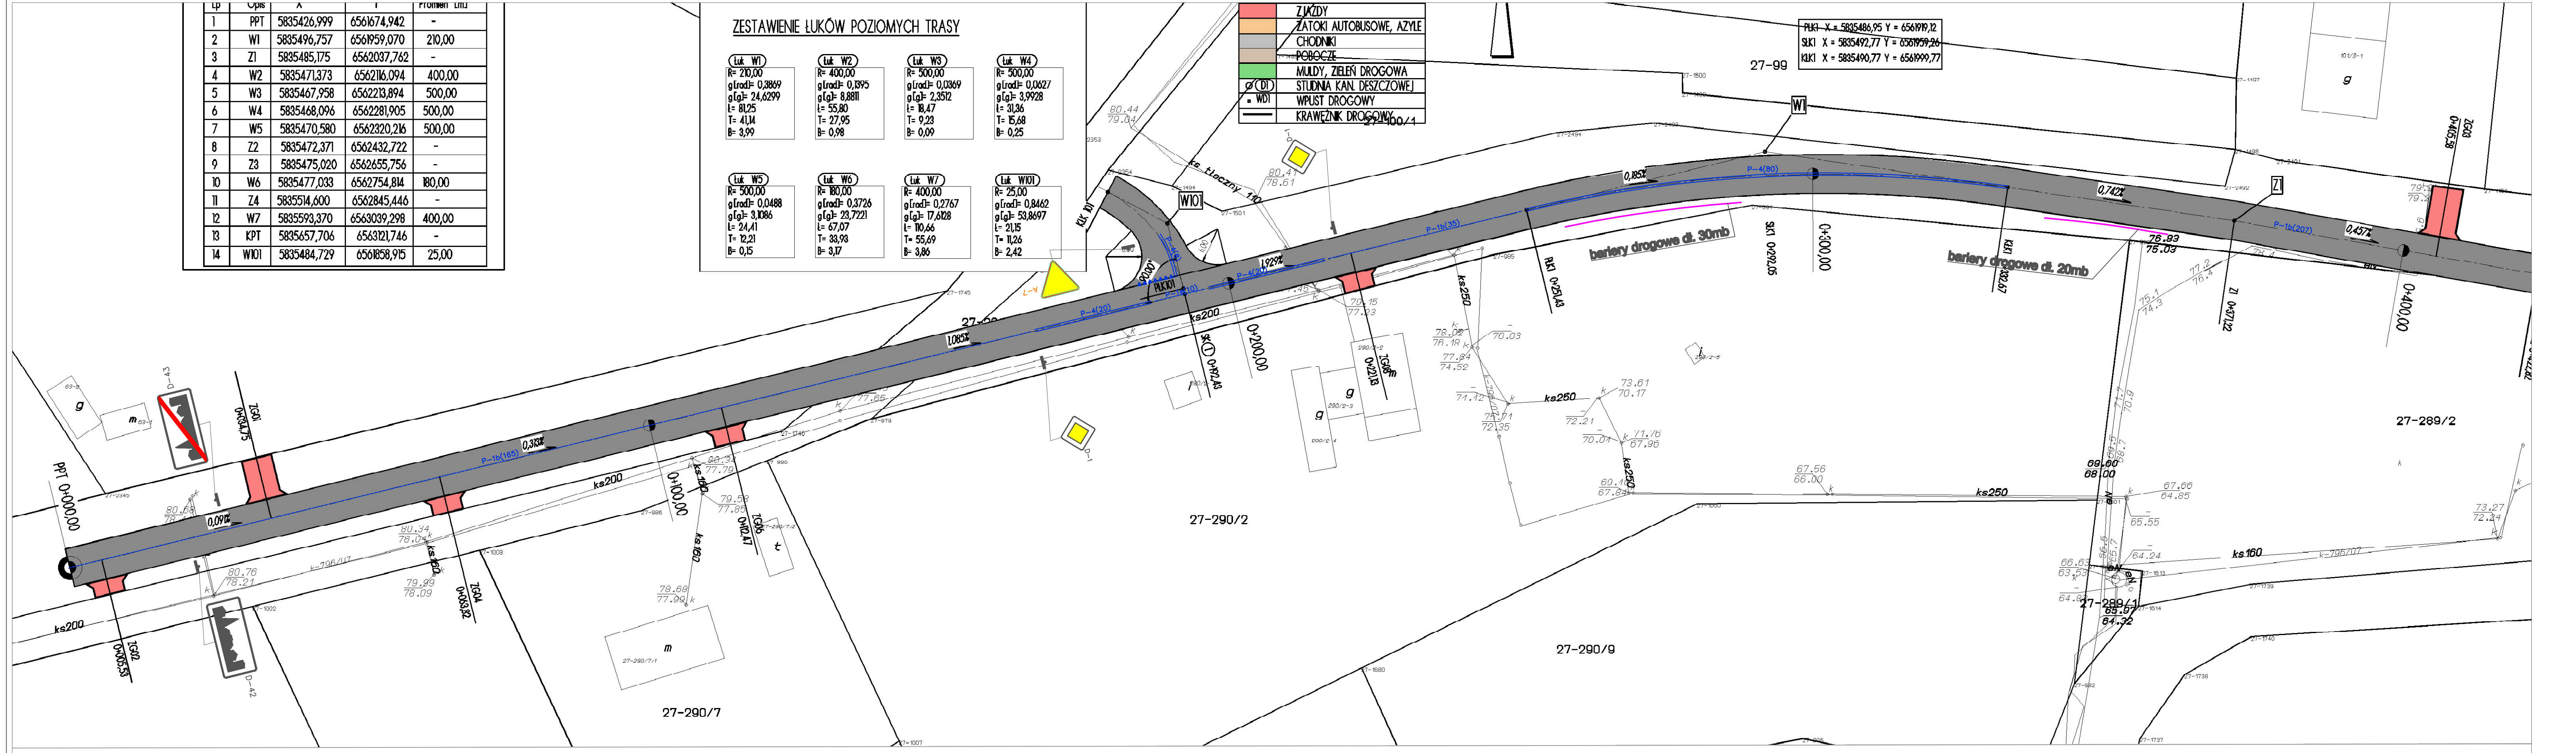

PLK1 X = 5835486,95 Y = 6561919,12
 SK1 X = 5835492,77 Y = 6561959,26
 K1K1 X = 5835490,77 Y = 6561999,77